


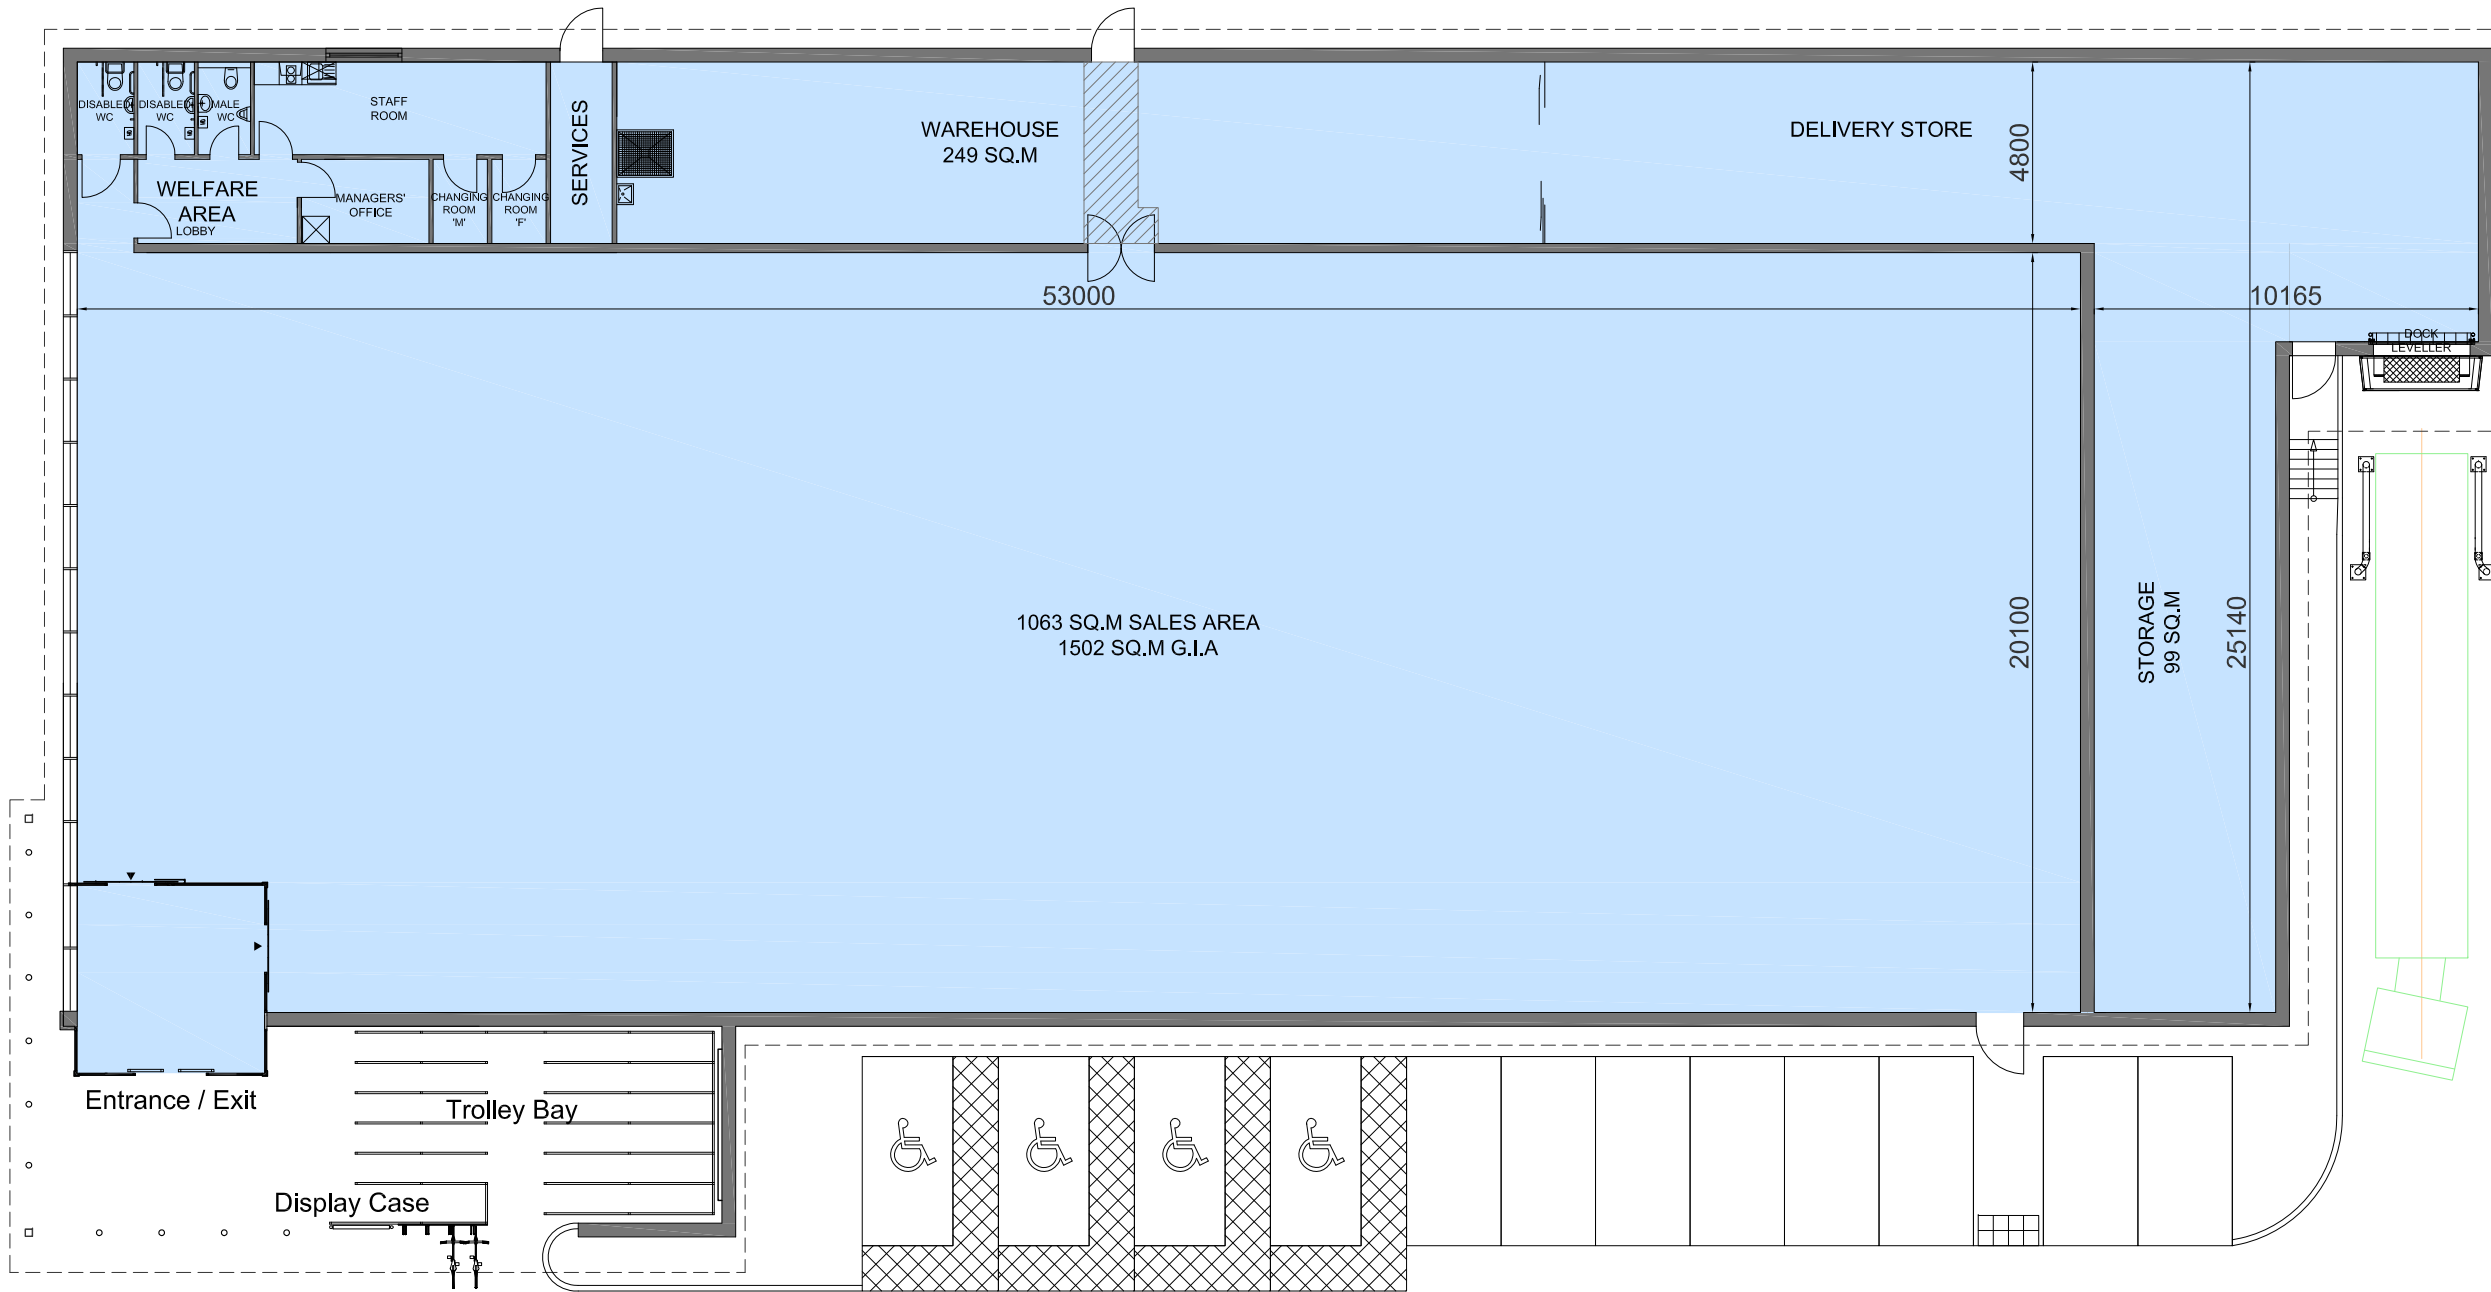

clients logo

Store Sales Area: 1063 m<sup>2</sup>  
 Warehouse Area: 249.0 m<sup>2</sup>  
 Storage Area: 99.0 m<sup>2</sup>  
 Welfare Area: 68.0 m<sup>2</sup>  
 Store G.I.A: 1502 m<sup>2</sup>



|     |          |                                      |    |
|-----|----------|--------------------------------------|----|
| D   | 09.10.14 | WELFARE AREA LAYOUT / CANOPY AMENDED | WW |
| C   | 11.04.14 | PROPOSED STORE PLAN COLOURED UP      | WW |
| B   | 05.03.14 | DRAWING AMENDED TO CLIENTS COMMENTS  | WW |
| A   | 20.02.14 | DRAWING AMENDED TO CLIENTS COMMENTS  | WW |
| REV | DATE     | DESCRIPTION                          | BY |

IN CASE OF DOUBT OR DISCREPANCIES PLEASE REFER TO ARCHITECT FOR INSTRUCTIONS.  
 THIS DRAWING SHOULD NOT BE SCALED.  
 THIS DRAWING IS COPYRIGHT.

|                       |                            |                        |
|-----------------------|----------------------------|------------------------|
| 01. DESIGN            | 04. PRODUCTION INFORMATION | 07. CONSTRUCTION       |
| 02. DESIGN CONCLUSION | 05. BUILDING REGULATIONS   | 08. FINAL CONSTRUCTION |
| 03. PLANNING          | 06. TENDER                 | 09. SPARE              |

DRAWING STATUS:

01

|                 |                 |                  |
|-----------------|-----------------|------------------|
| 01. PRELIMINARY | 02. FOR COMMENT | 03. FOR APPROVAL |
|-----------------|-----------------|------------------|

OTHER:

01

PROJECT:  
**PROPOSED STORE AT  
 CASTLE TRADING ESTATE  
 PO16 9SF  
 FAREHAM**

DRAWING TITLE:  
**PROPOSED STORE PLAN**

**boyesrees** architects

4th Floor, Greyfriars House  
 Greyfriars Road,  
 Cardiff CF10 3AL

Tel: 029 2055 8900 Fax: 029 2039 9592  
[www.boyesrees.co.uk](http://www.boyesrees.co.uk)  
 Registered office, As above Reg No. 295 1683 (England & Wales)

DATE: 22.01.14 SCALE: 1:200 @A3

JOB NO.: 5078 DRAWN BY: -

DWG NO.: SK 005 REV: D

N:\04 GD Projects\5078 LIDL Castle Trading Estate  
 CAD REFERENCE: Portchester\40\_Architectural\41\_Design\04\_Sketch\Proposed Store  
 Plan D.dwg